

PLAN CADASTRAL


COMUNA STEFAN CEL MARE, JUDETUL NEAMT

ȚARLA STANCA Racla IX - NR TOPO - 33/585

S=22.39 ha

COMISIA LOCALA DE FOND FUNCJAR

PRESEDINTE COMISIE:

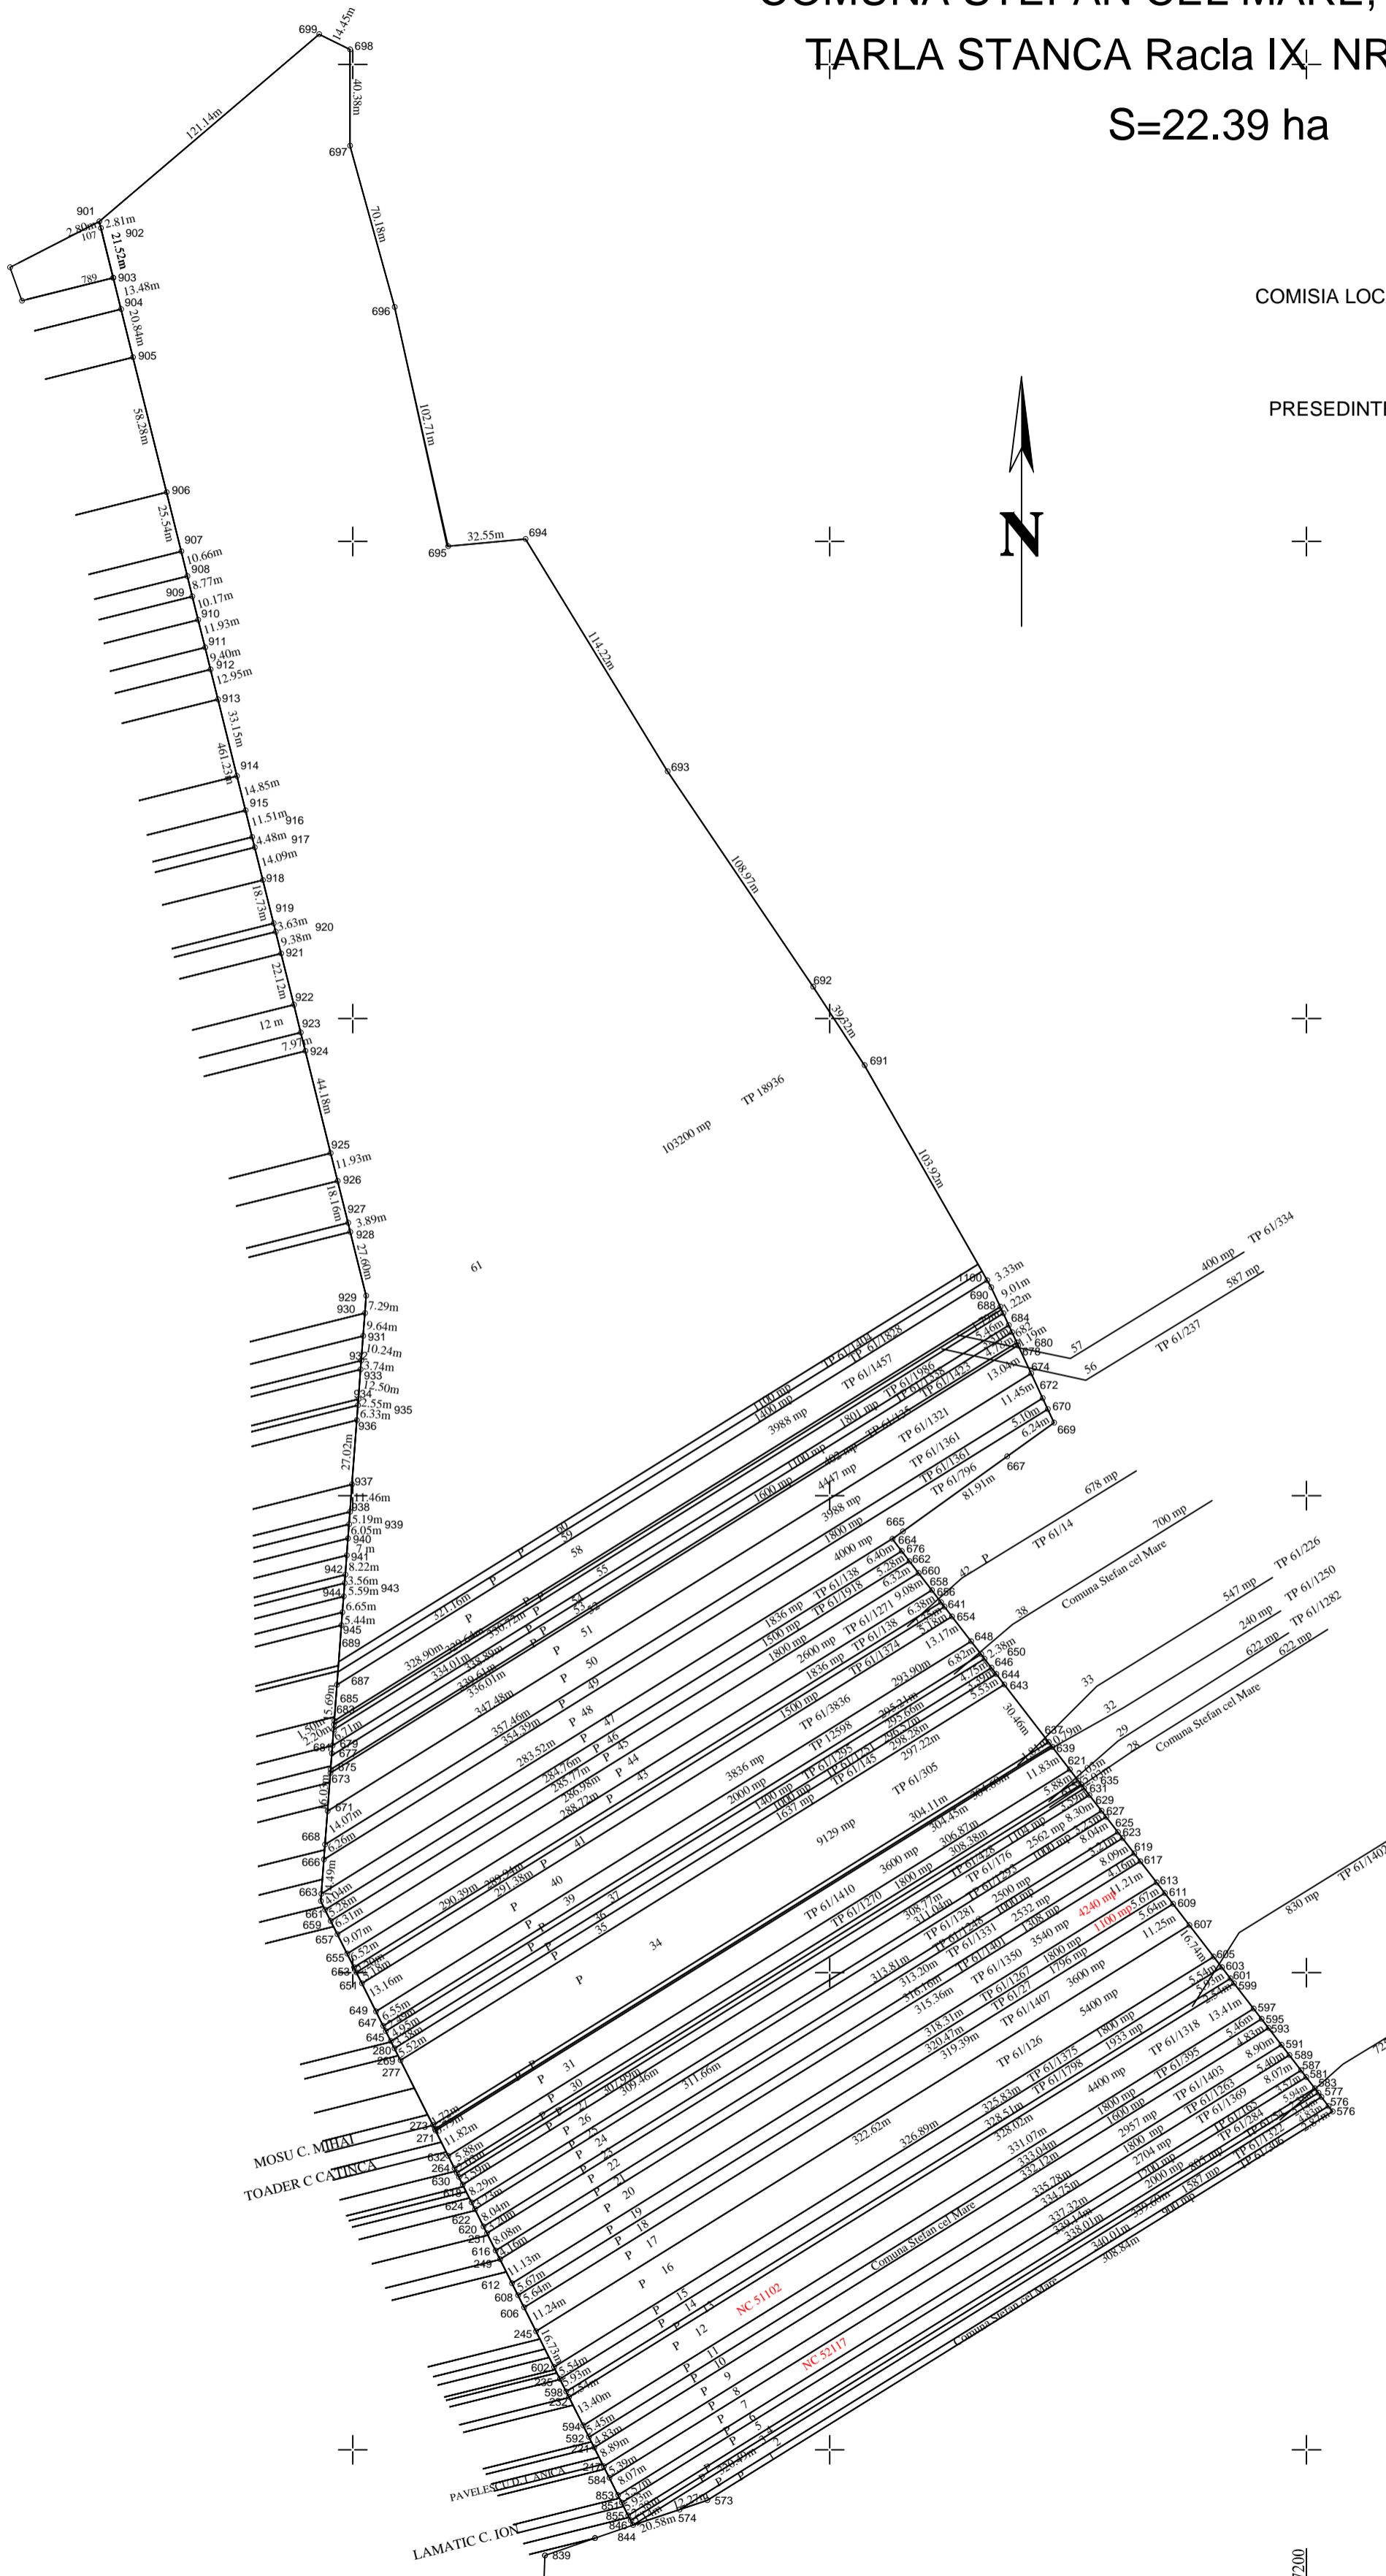

CICETJ TOFAN ELENA CLAUDIA		PLANUL CADASTRAL COM. STEFAN CEL MARE, JUD. NEAMT		PLANSĂ 1
Redactat	TOFAN ELENA CLAUDIA	SCARA	Servicii de inregistrare sistematica in cadastru si in cartea funciara a imobilelor situate in extravilanul COMUNA STEFAN CEL MARE	
Masurat	TOFAN ELENA CLAUDIA	1:2000		
Verificat	TOFAN ELENA CLAUDIA	DATA		
		SEP. 2017	SISTEM DE PROIECTIE: STEREO '70	